


August 2023

Map No: 509 PT. 7312

Scale: 1:2500 at A4

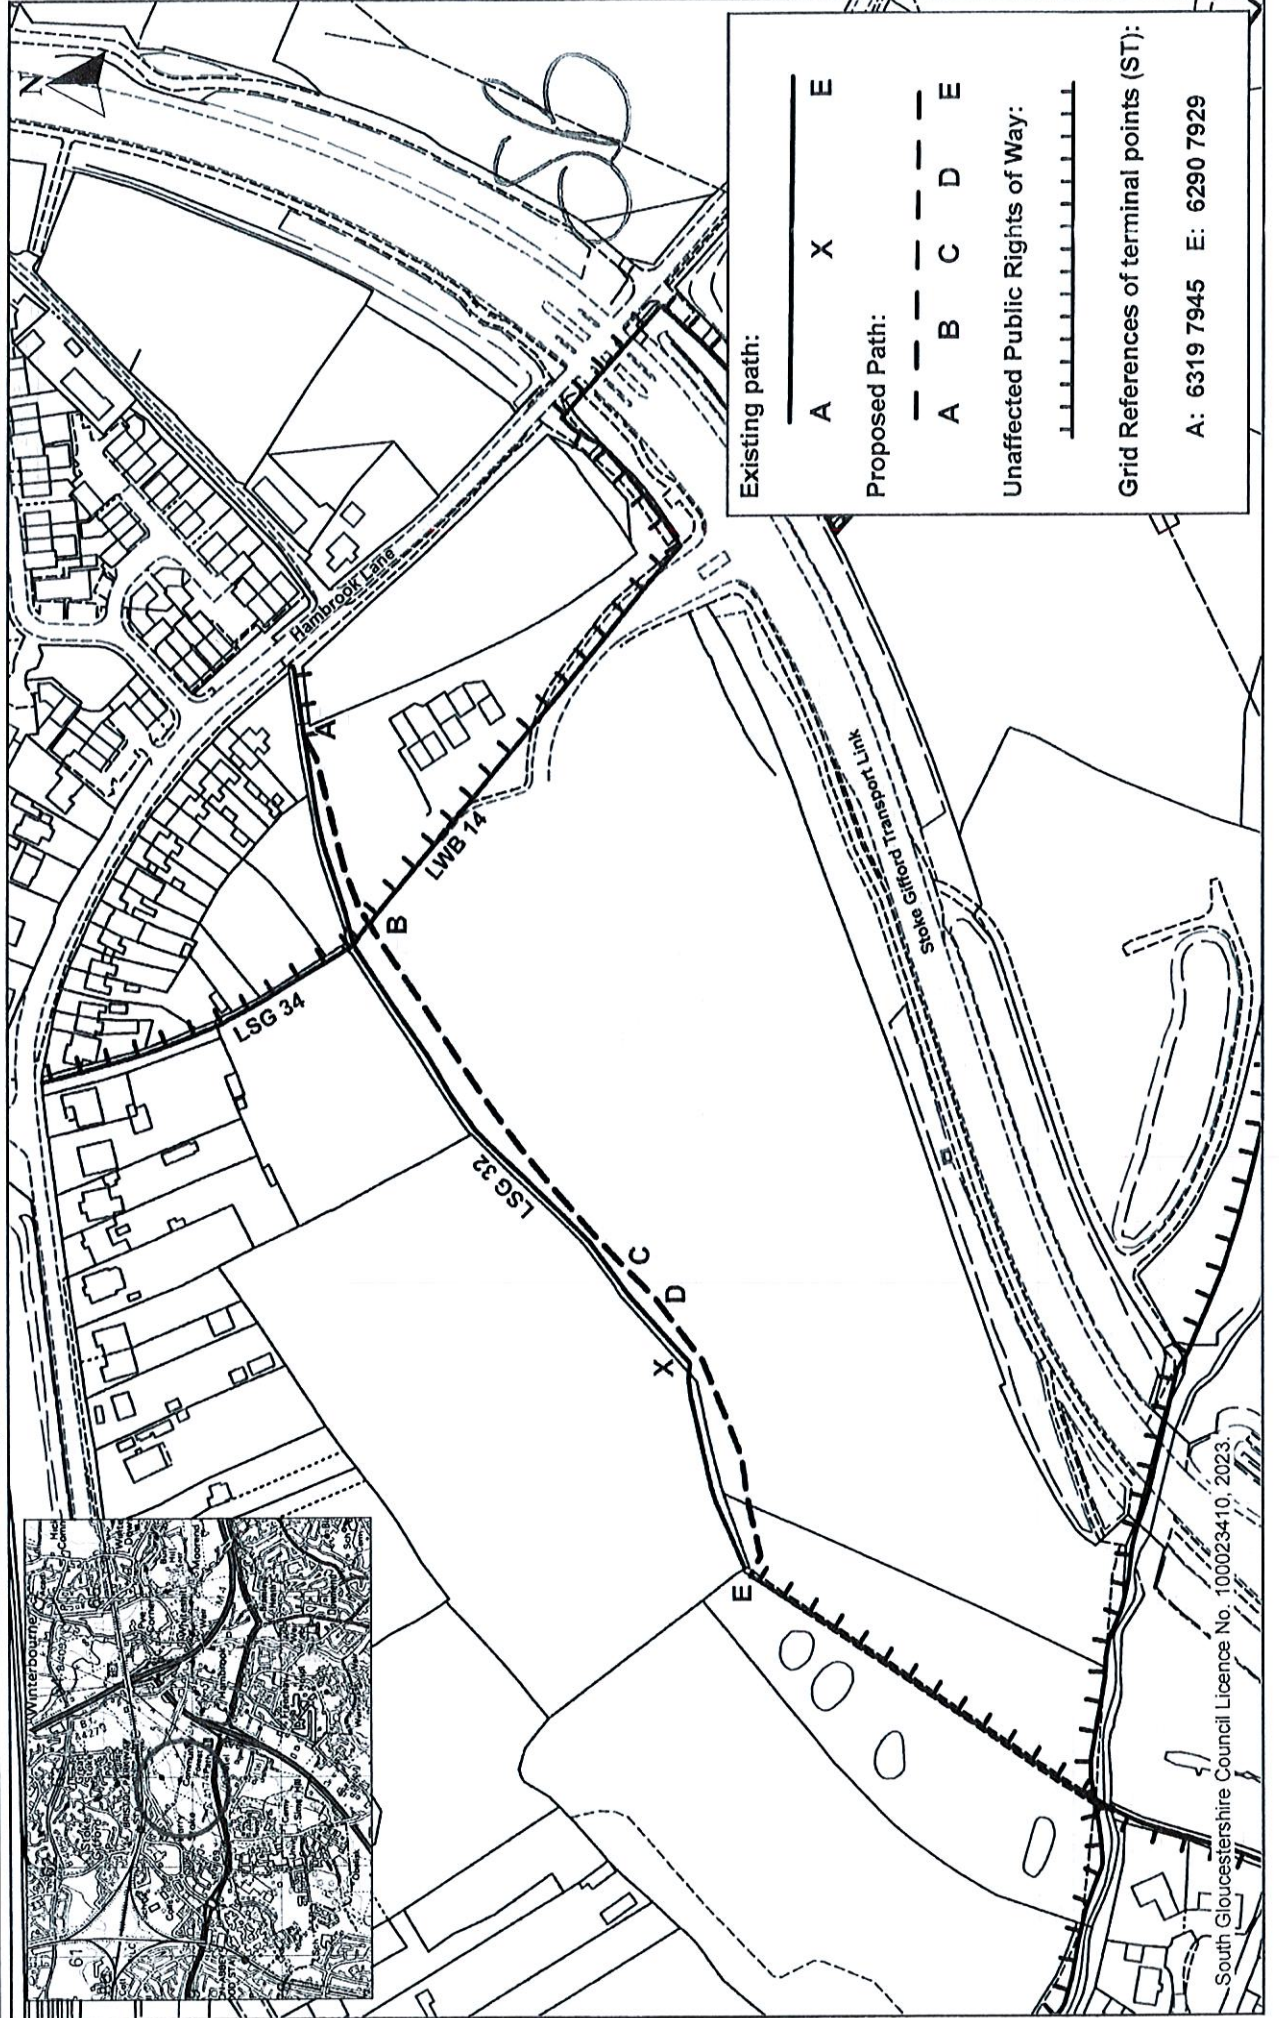

Existing path:

A X E

Proposed Path:

A B C D E

Unaffected Public Rights of Way:

|||||

Grid References of terminal points (ST):

A: 6319 7945 E: 6290 7929